




VA209

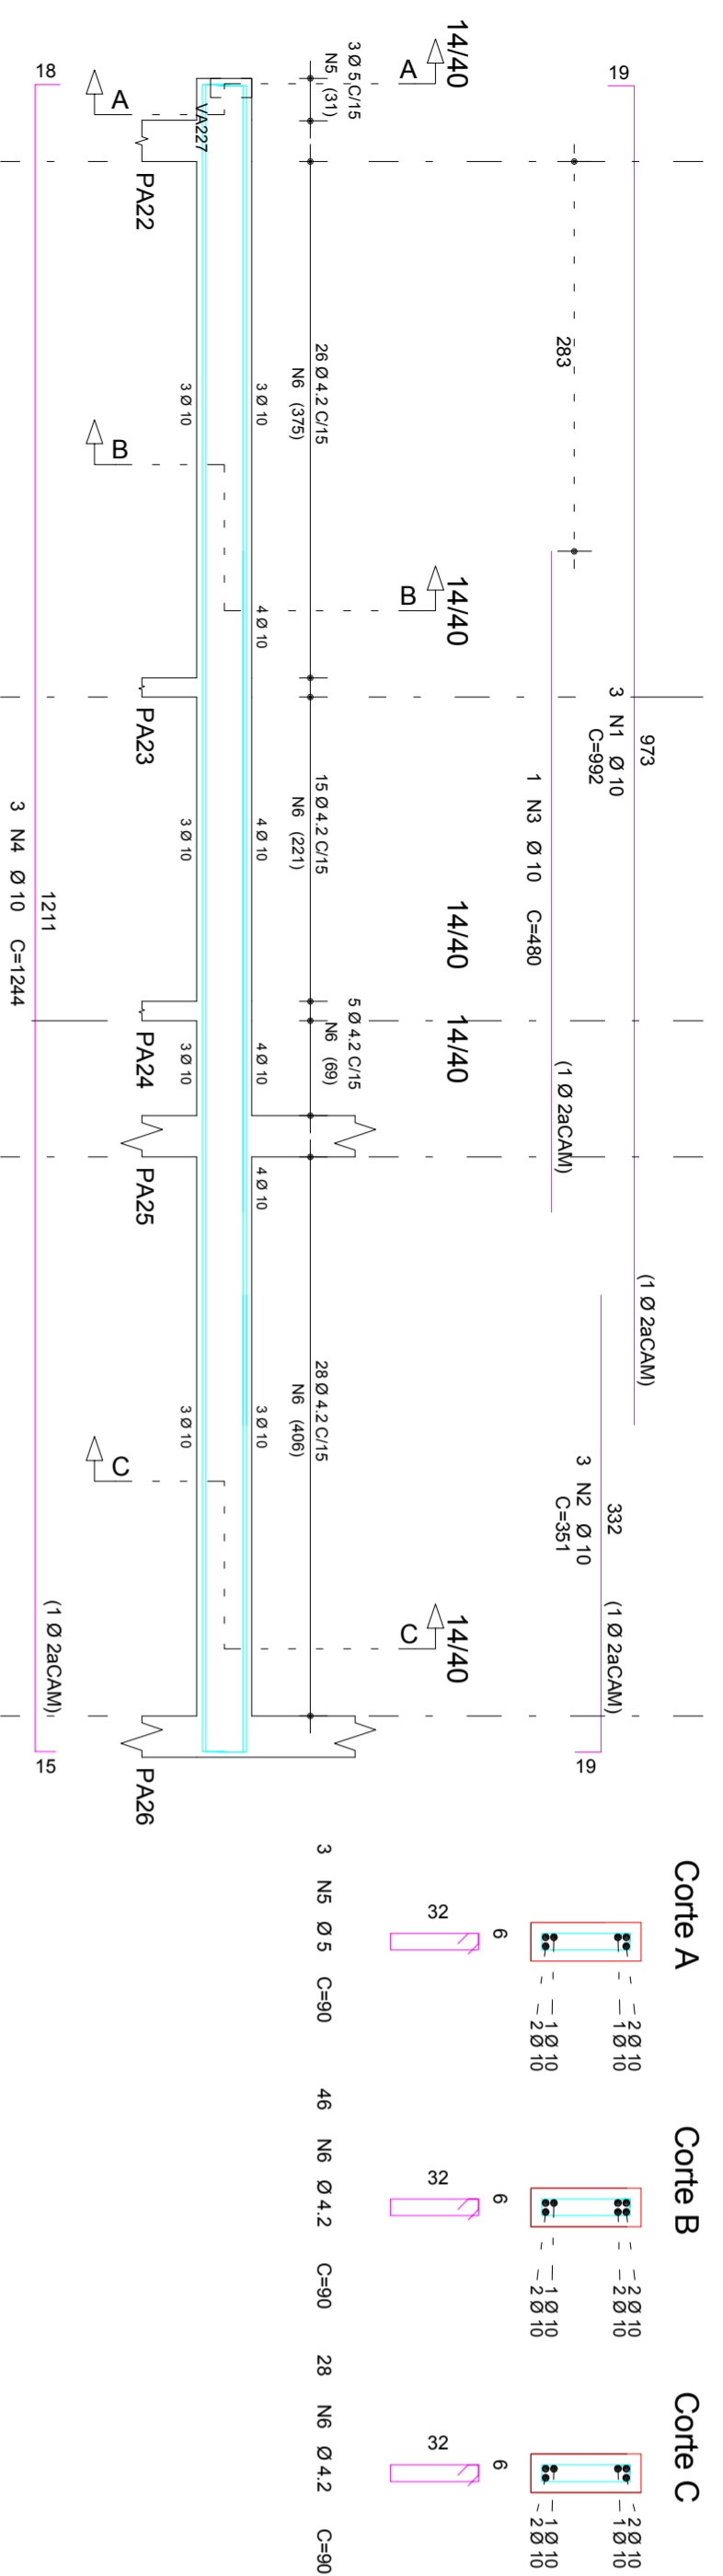


VA238

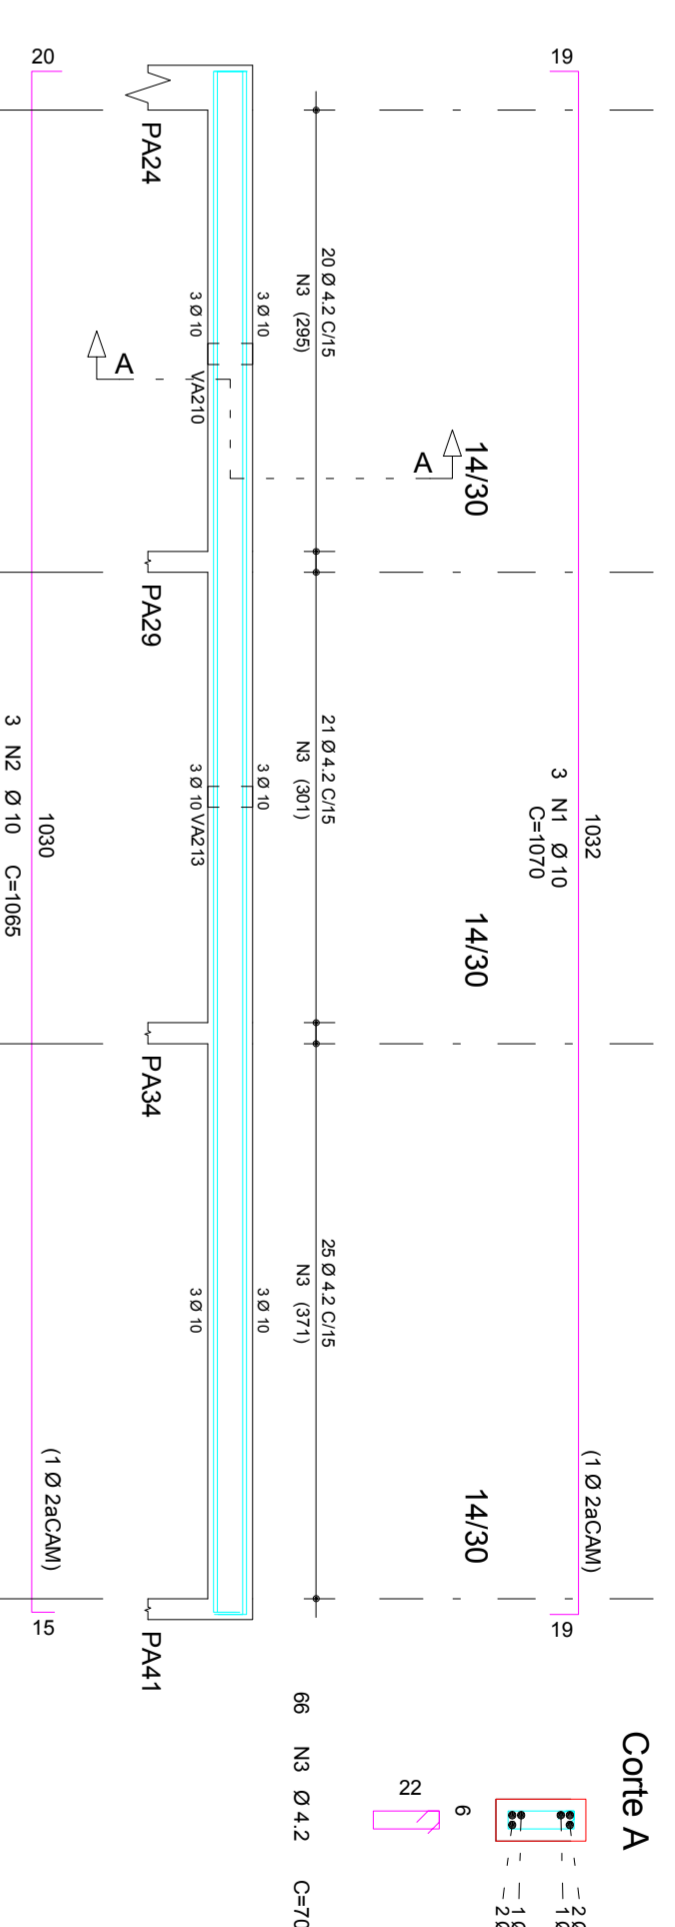


VA203

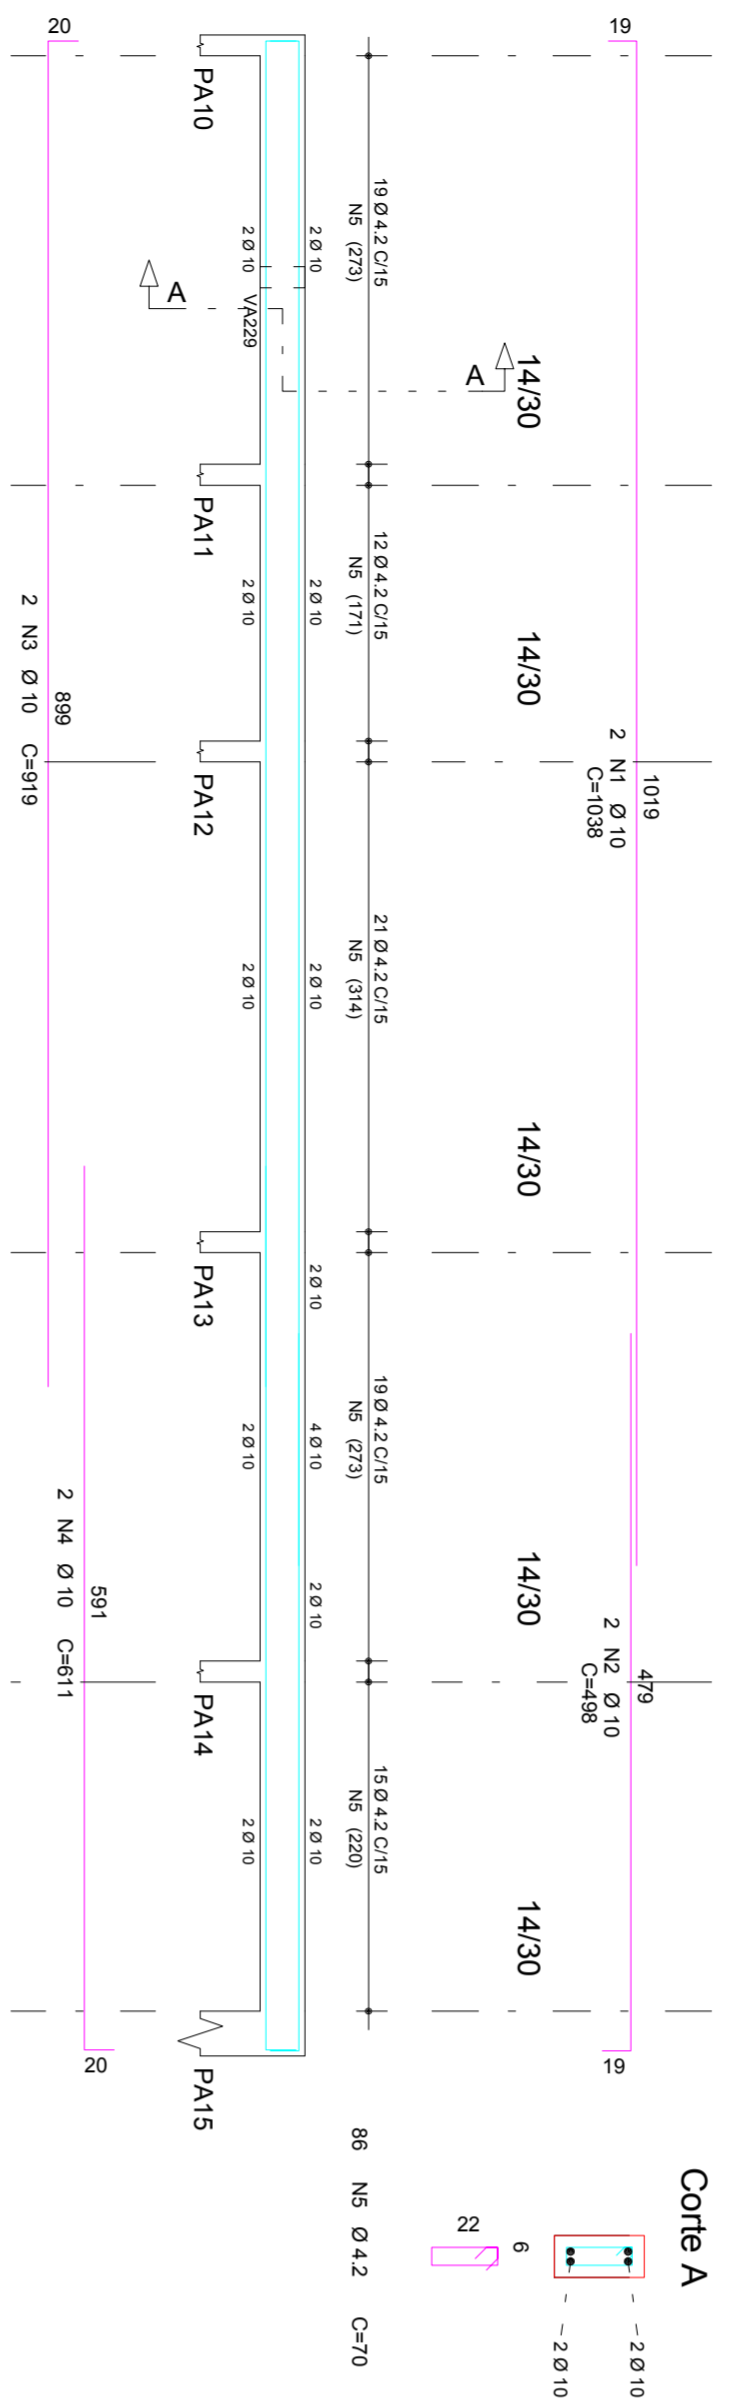


VA201

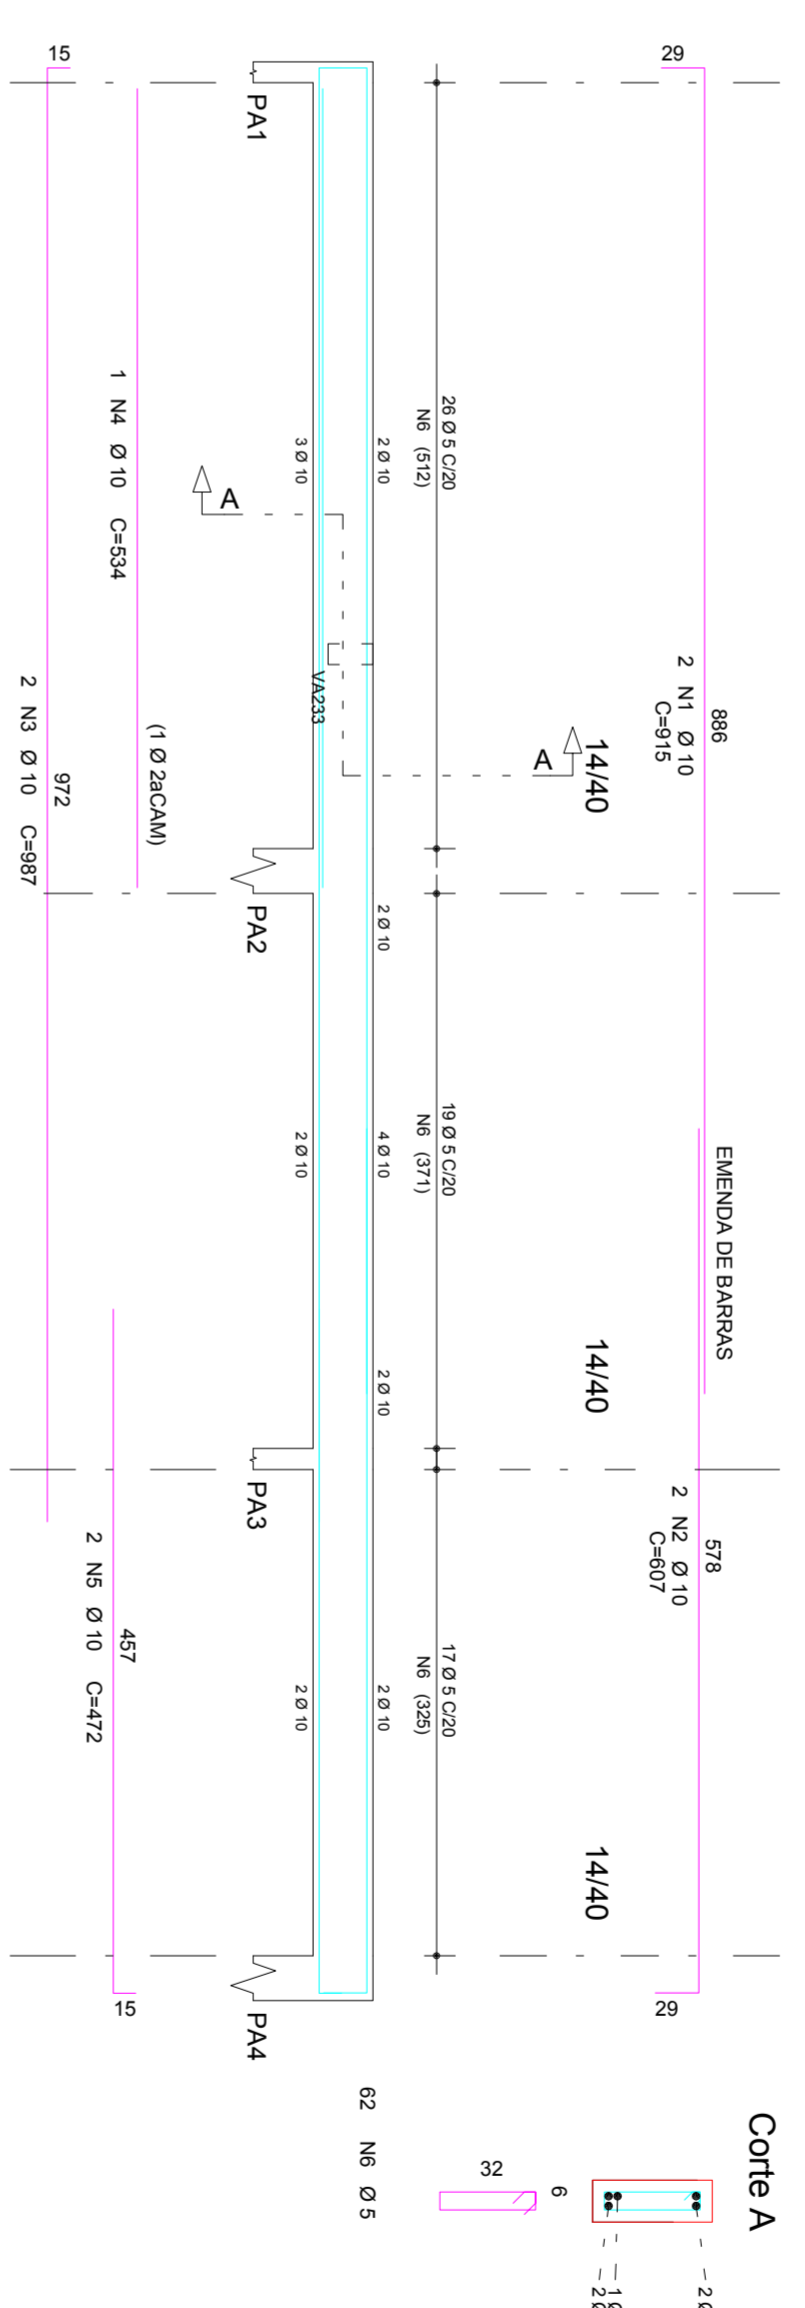


VA202

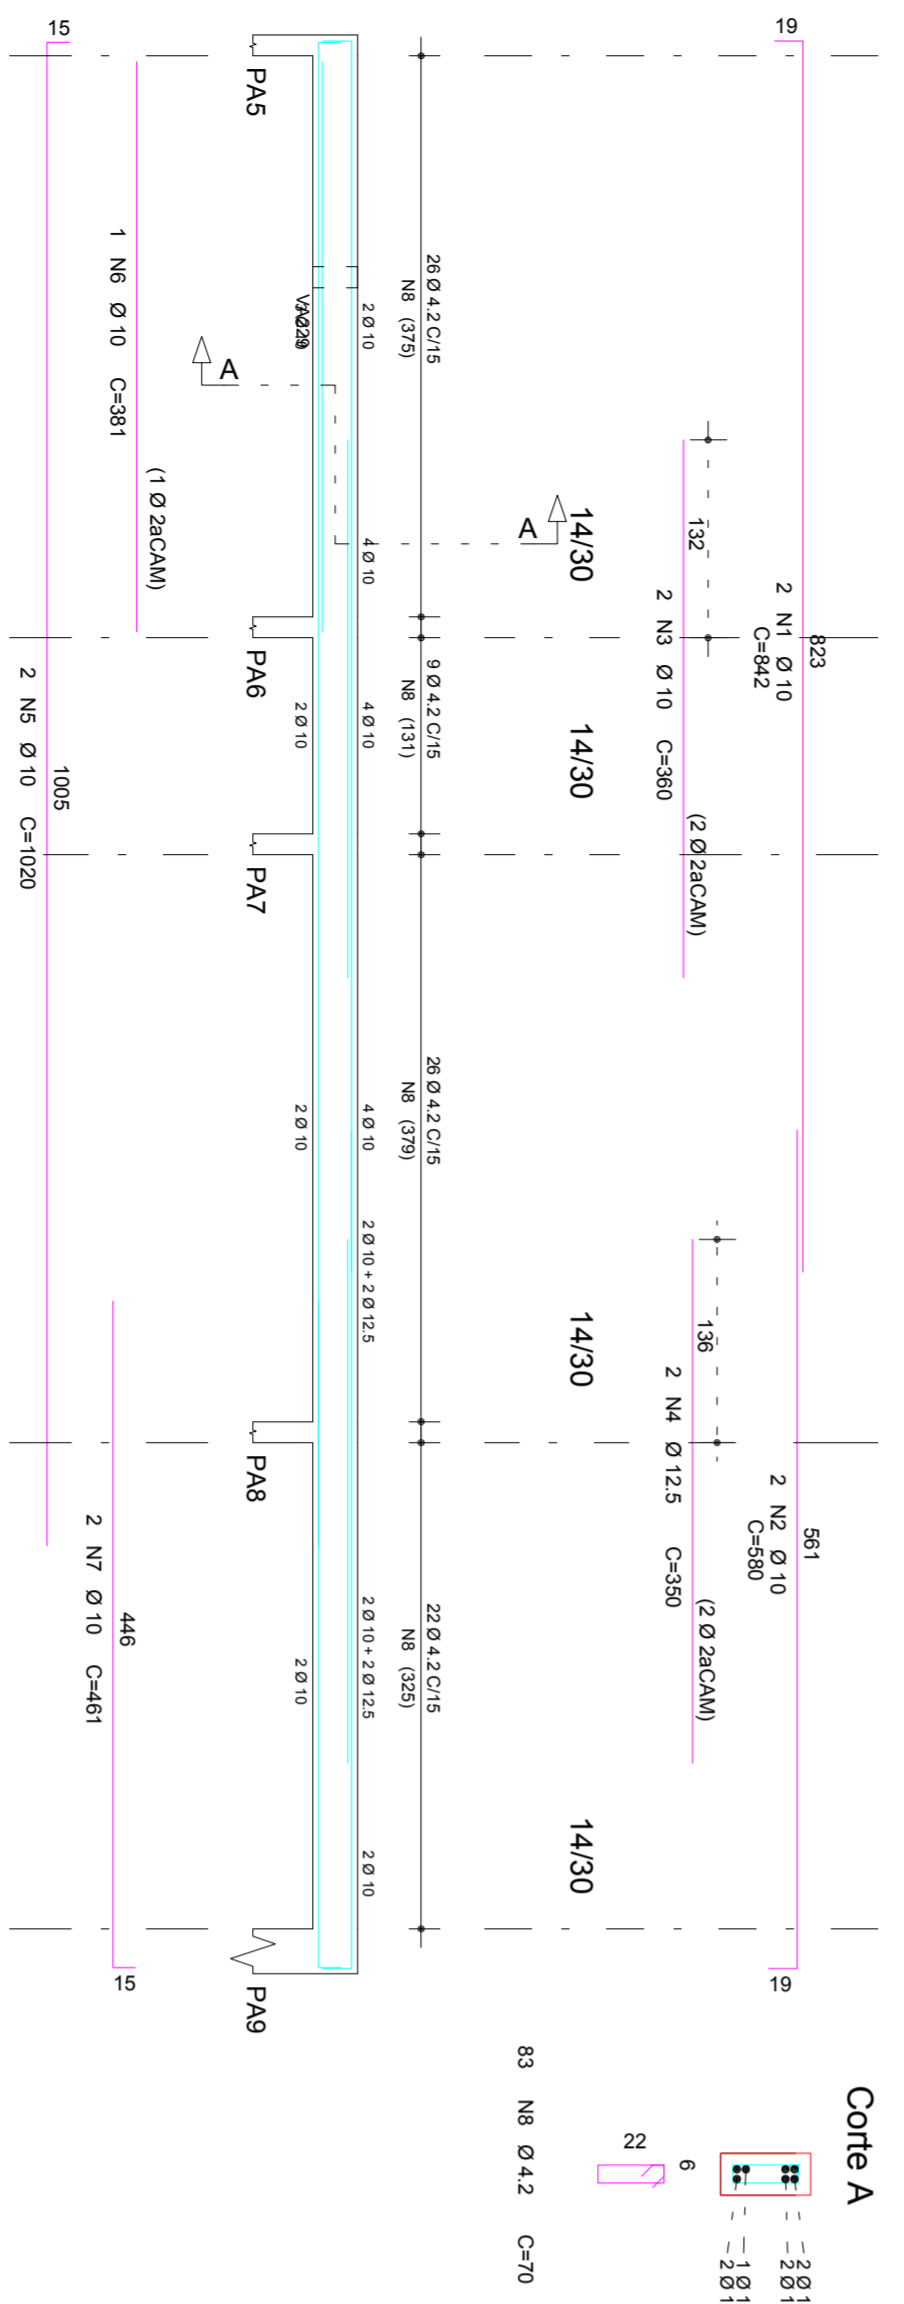


VA225

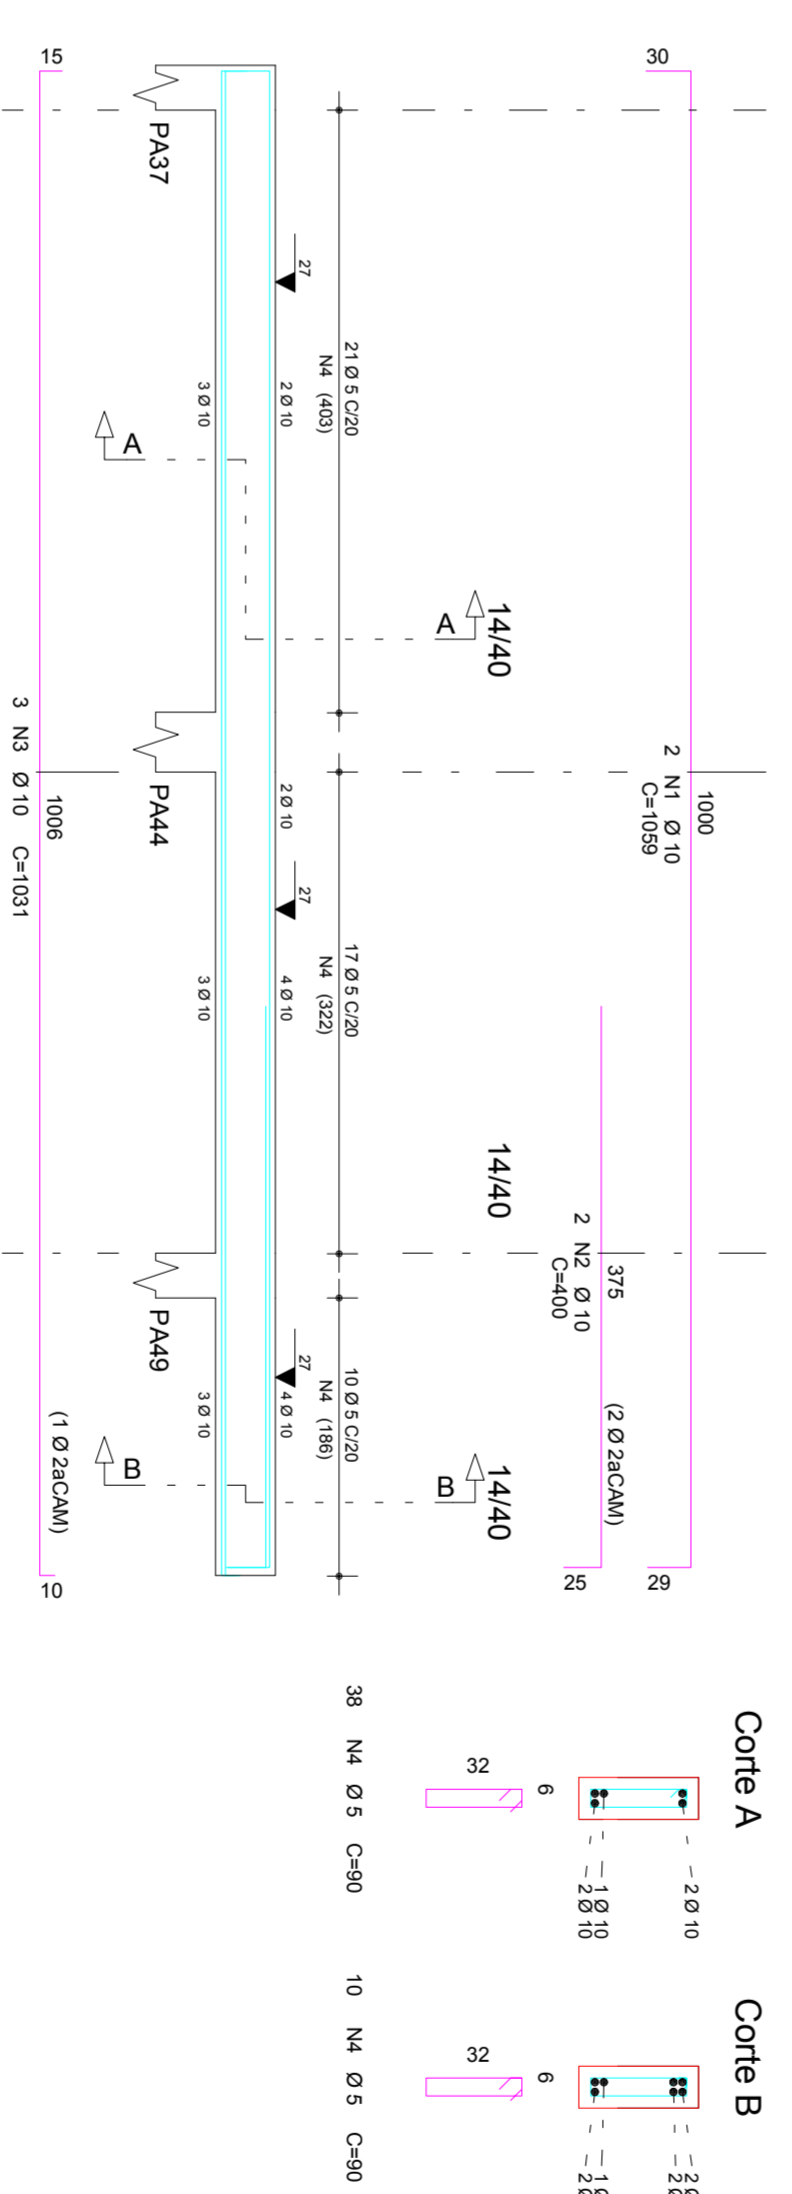

VA244

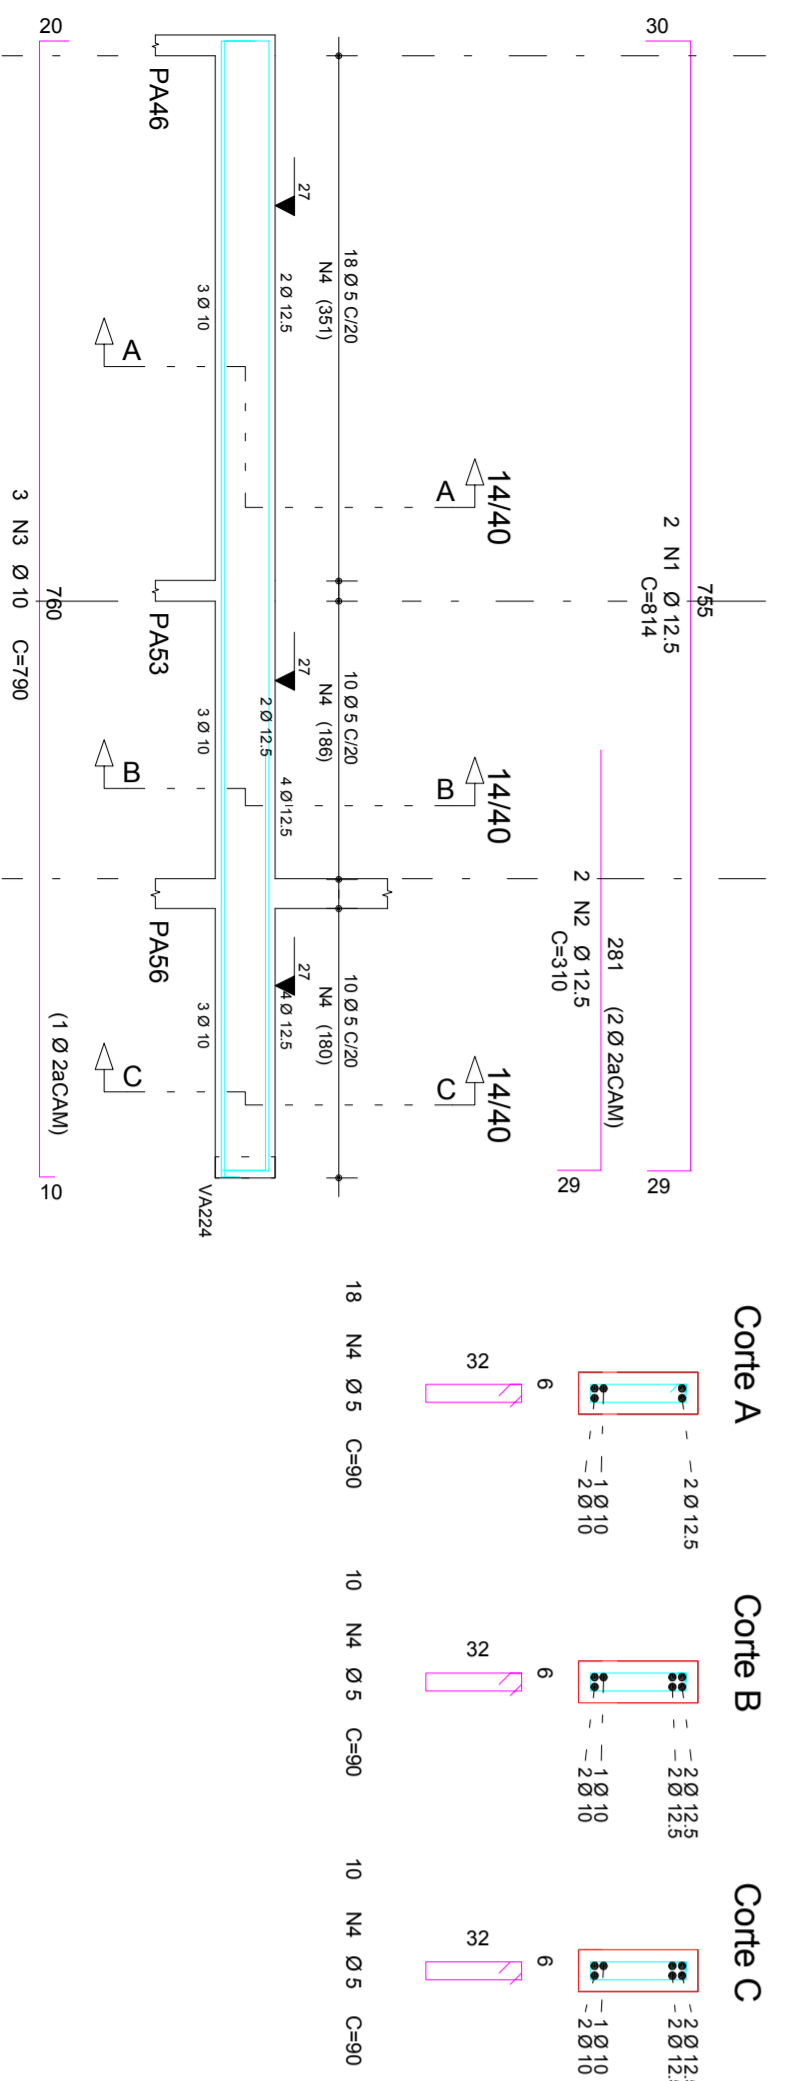


VA218

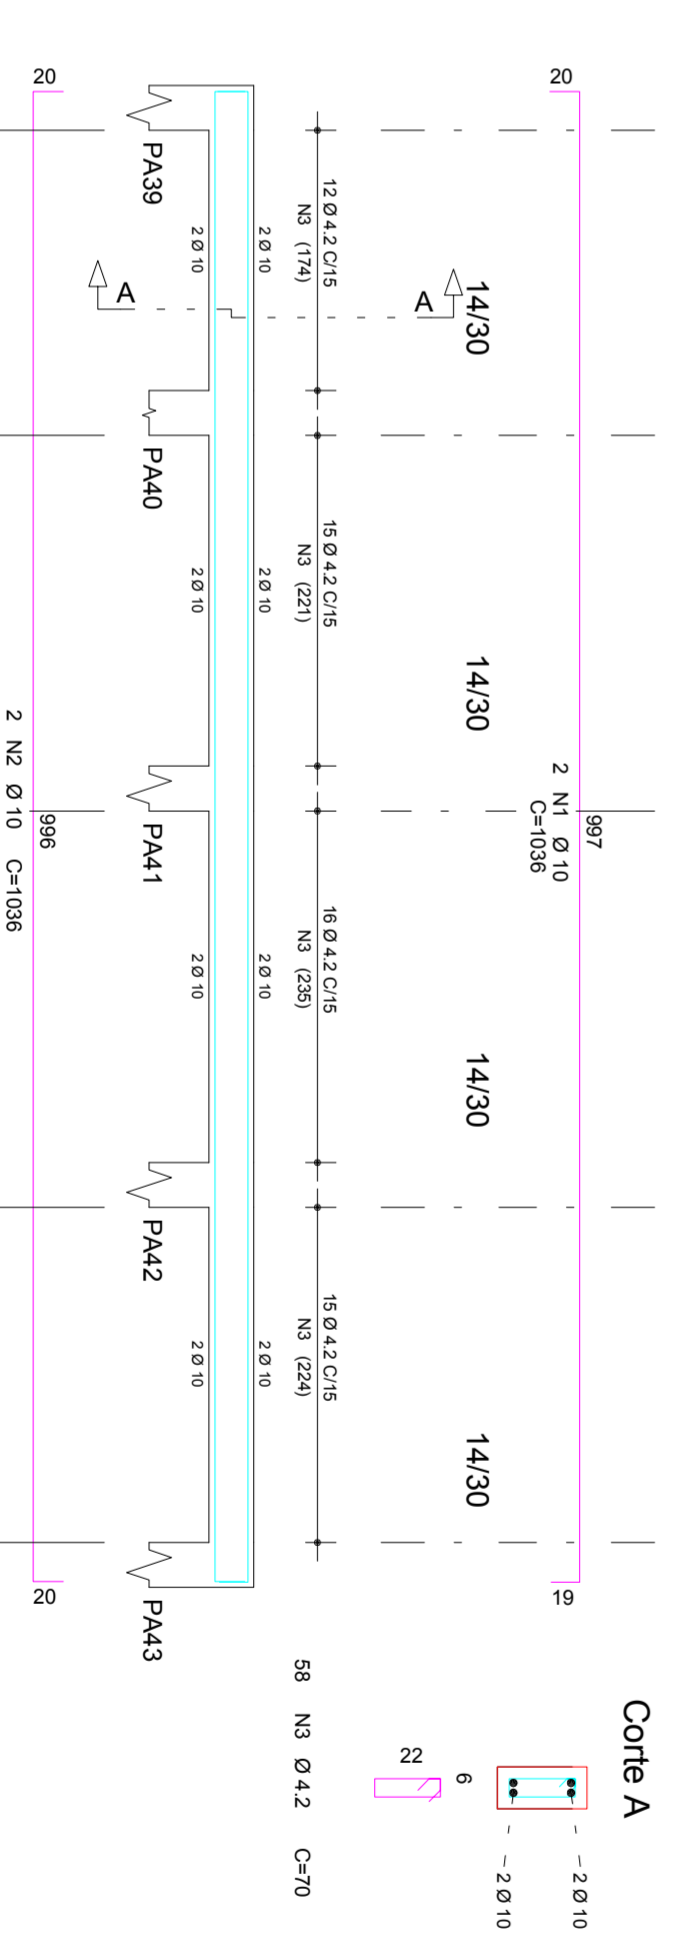



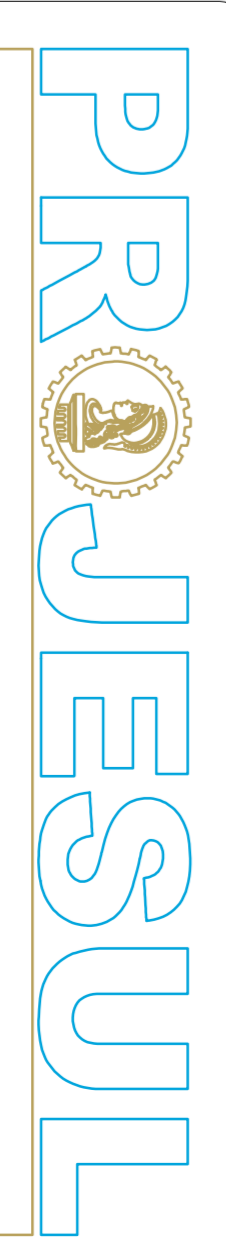

PROJETO ESTRUTURAL
UNIDADE DE PRONTO ATENDIMENTO 24H

CLIENTE: PREFEITURA MUNICIPAL DE MATINHOS
TÍTULO: UNIDADE DE PRONTO ATENDIMENTO 24H
CALCULISTA: MARCELO FARINHA
PROJETADE: MARCELO FARINHA

DATA: 07/07/2014
ESCALA: 30MP/30
REV. N.º: 00