



ACO	POS	BIT (mm)	QUANT	COMPROMENTO UNIT (cm)	TOTAL (cm)
SD1	50A	1	10	7	108
	50A	2	10	7	104
SD2	50A	1	10	7	108
	50A	2	10	7	104
SD3	50A	1	10	7	108
	50A	2	10	7	104
SD4	50A	1	10	7	108
	50A	2	10	7	104
SD5	50A	1	10	7	108
	50A	2	10	7	104
SD6	50A	1	10	7	108
	50A	2	10	7	104
SE2	50A	1	10	7	108
	50A	2	10	7	104
SE3	50A	1	10	7	108
	50A	2	10	7	104
SE4	50A	1	10	7	108
	50A	2	10	7	104

ACO	BIT (mm)	COMPR (cm)	PESO (kg)
50A	10	143	90
Peso Total	50A =		90 kg

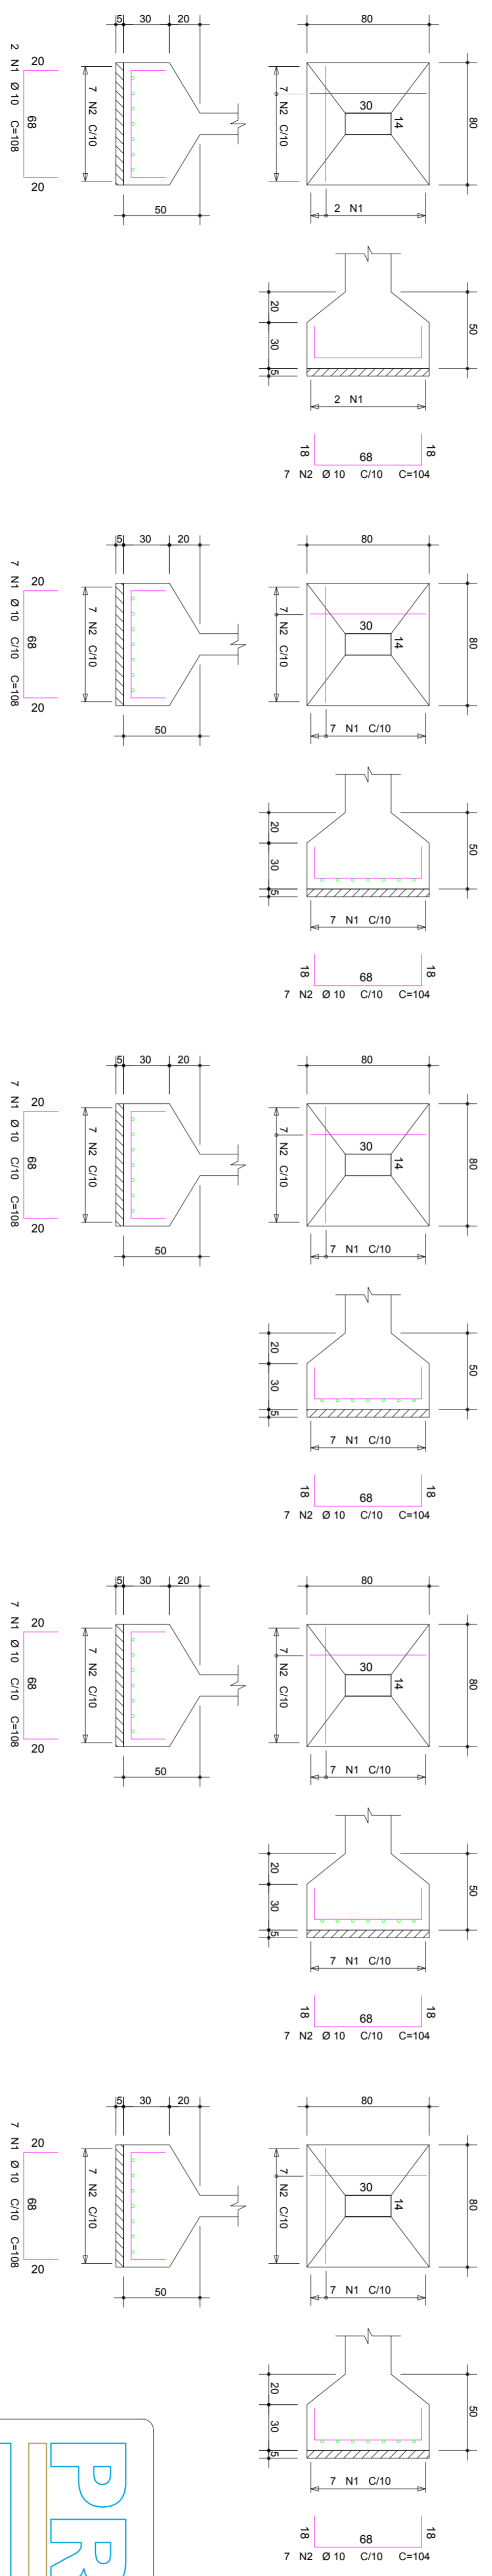

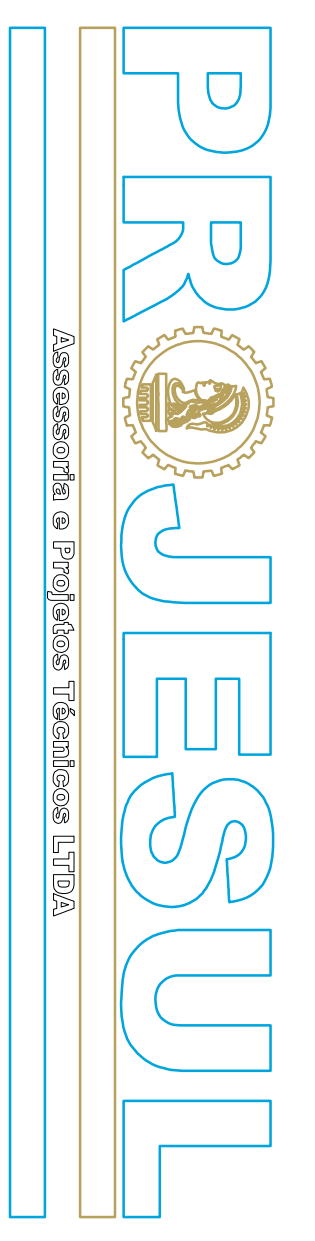

**PROJETO ESTRUTURAL**  
0001

**CLIENTE:** PREFEITURA MUNICIPAL DE MATINHOS

**OBRA:** UNIDADE DE PRONTO ATENDIMENTO 24H

**TITULO:** SE1/SE2/SE3/SE4  
SE3/SF1/SF2  
SF3/SF4

**CALCULISTA:** MARCEL GONCALVES KOYER FARIÑHA  
CNPJ: 07.720.248/0001-01

**PROJETO:** PREFEITURA M. DE MATINHOS  
CNPJ: 78.017.488/0001-01

**DATA:** 07/01/2014

**ESCALA:** 30MPa

**REV. N.º:** 00

