



SC8

(ESCALA 1:25)

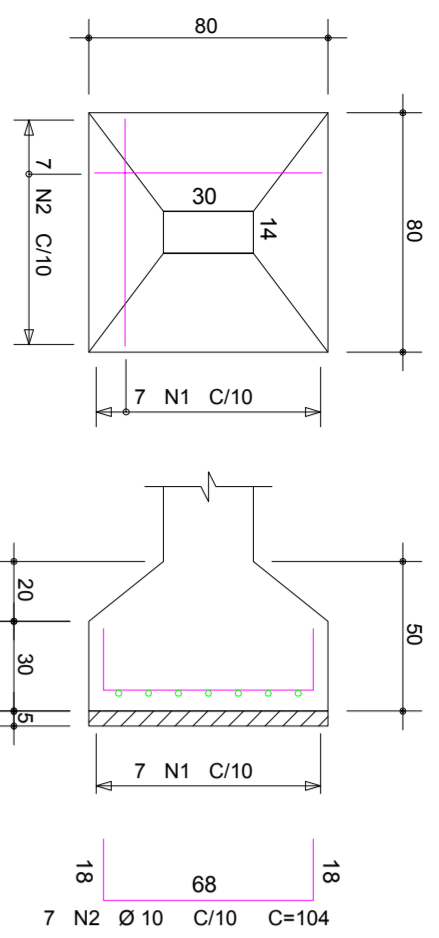


SC26

(ESCALA 1:25)

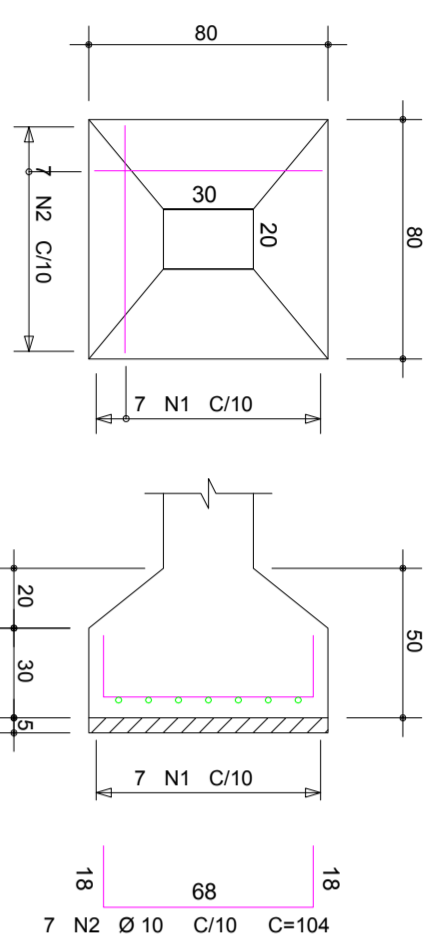


SC27

(ESCALA 1:25)

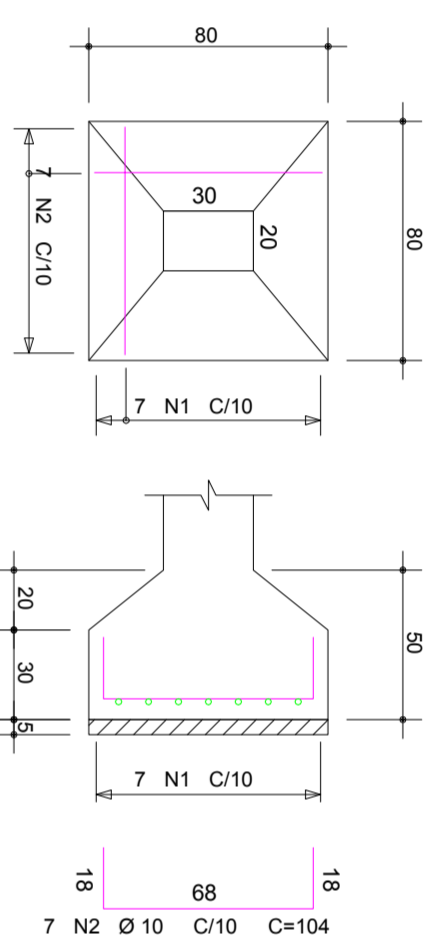



SC4

(ESCALA 1:25)

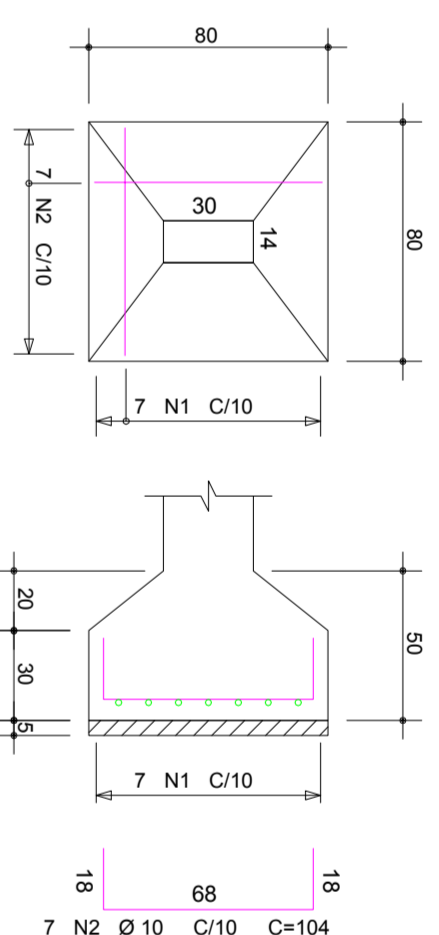


SC15

(ESCALA 1:25)

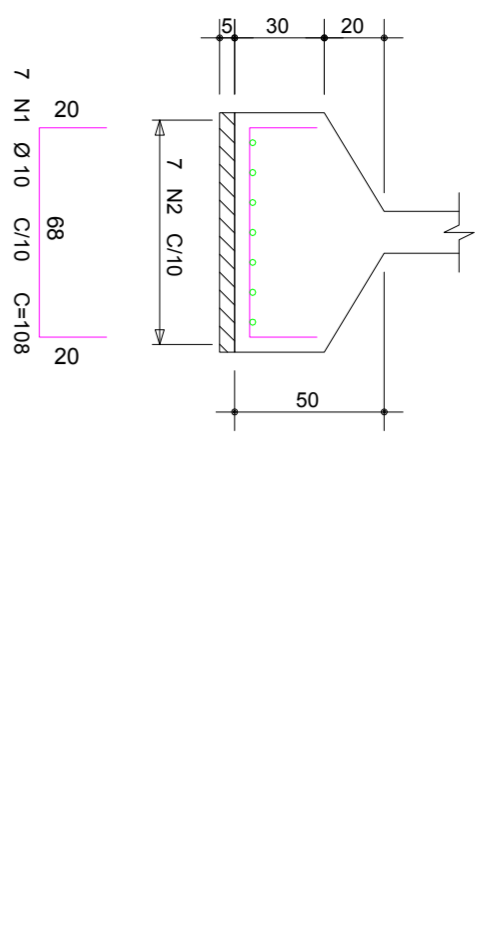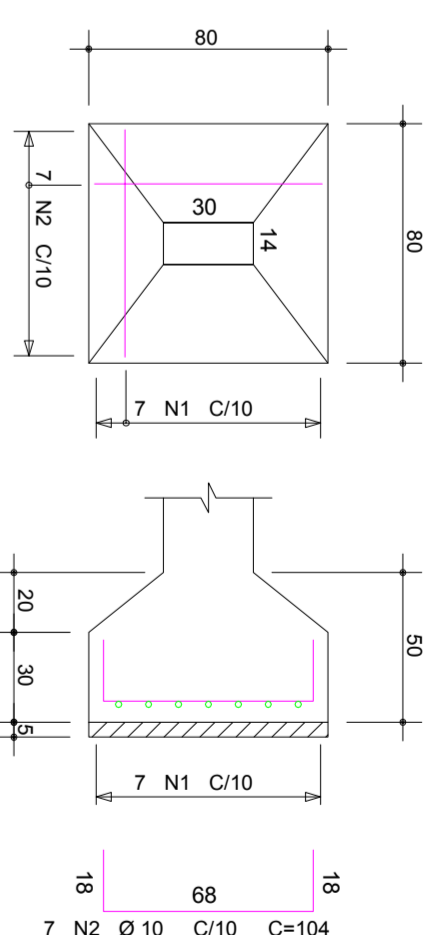


SC5

(ESCALA 1:25)

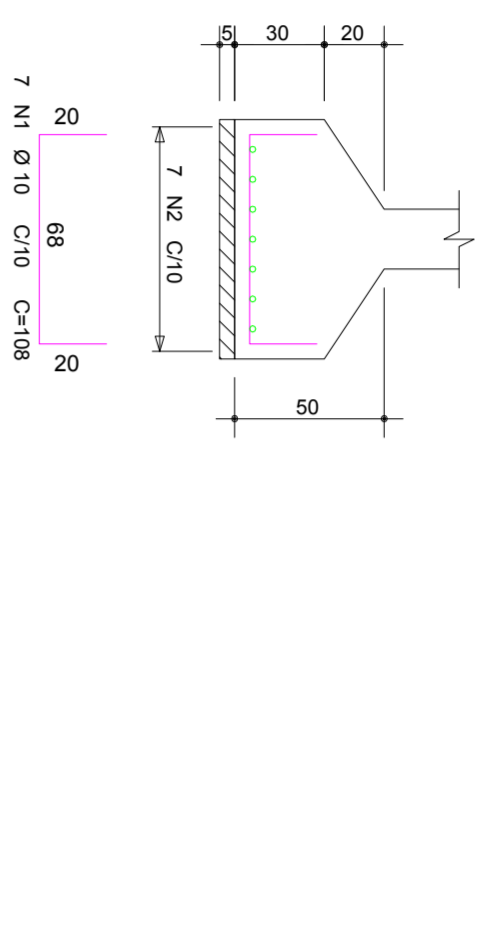


SC6

(ESCALA 1:25)

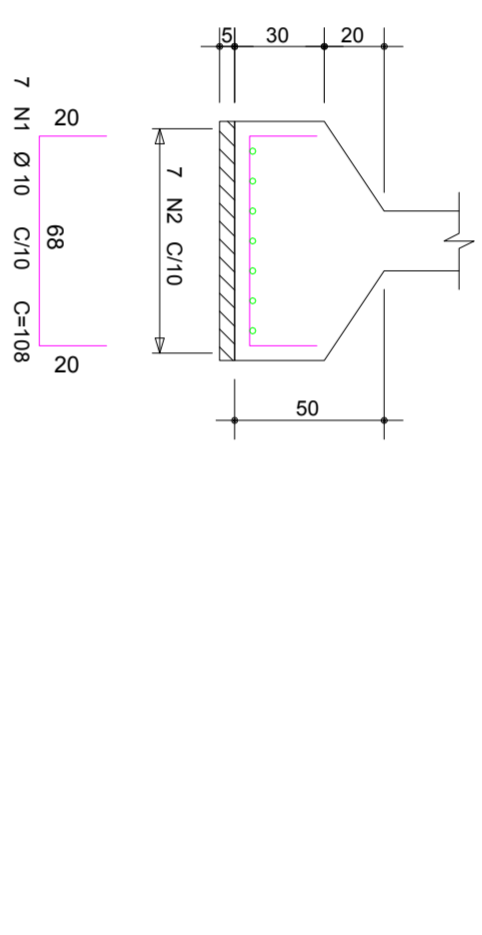


SC7

(ESCALA 1:25)

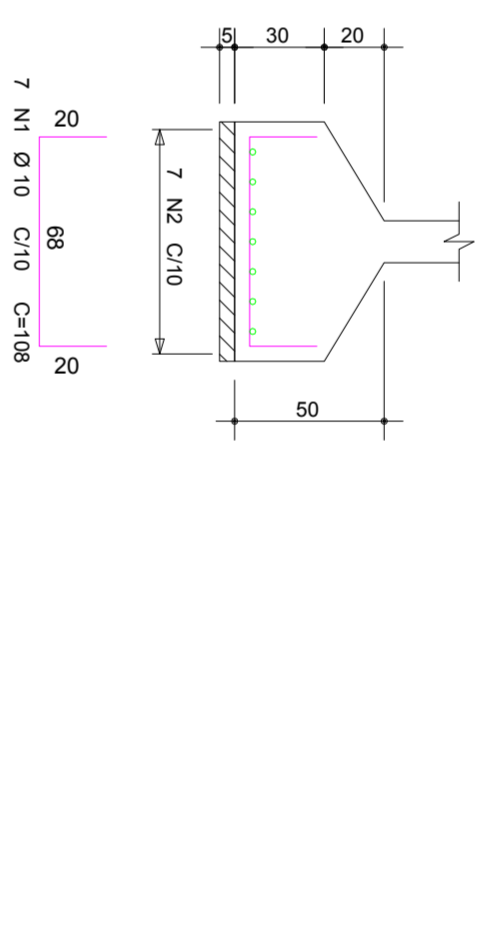


SC19

(ESCALA 1:25)

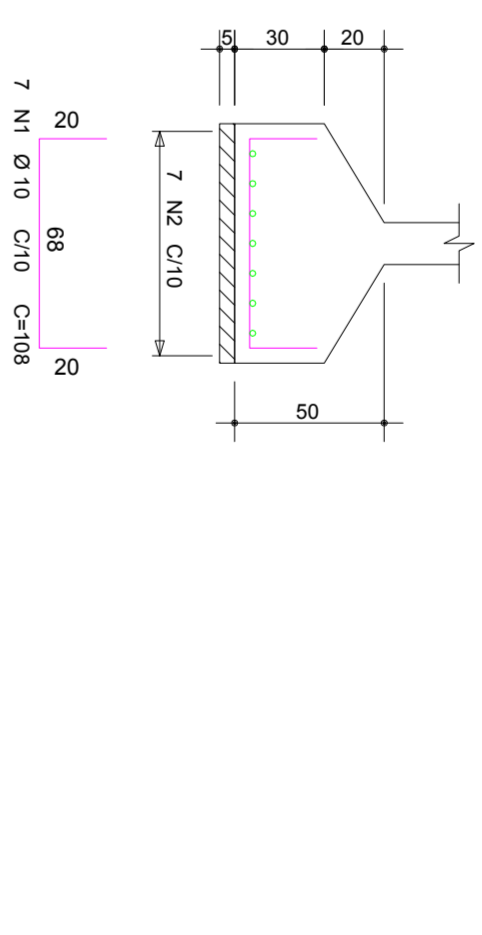


SC20

(ESCALA 1:25)

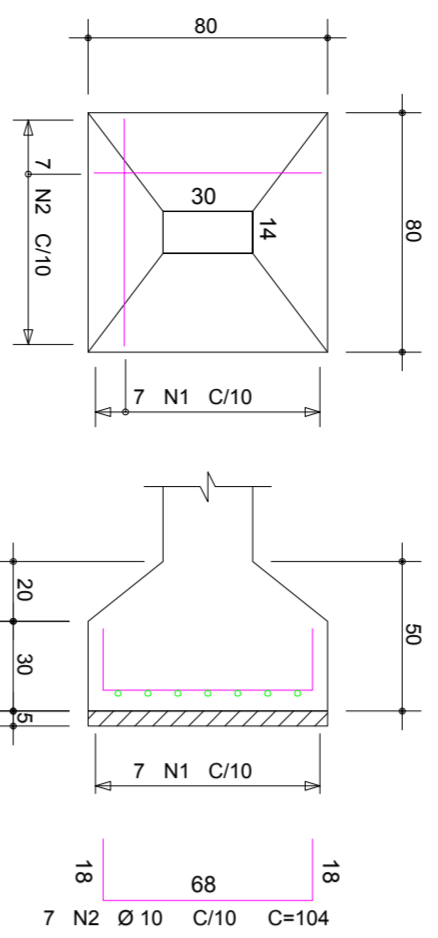


SC35

(ESCALA 1:25)

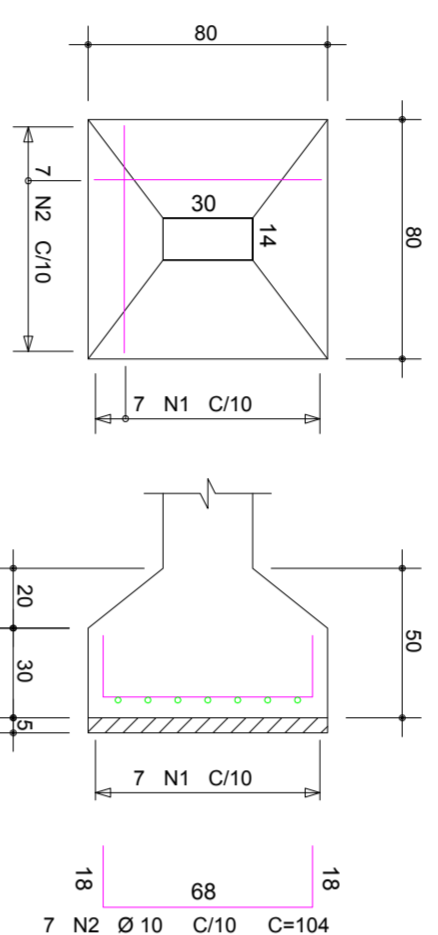


SC21

(ESCALA 1:25)

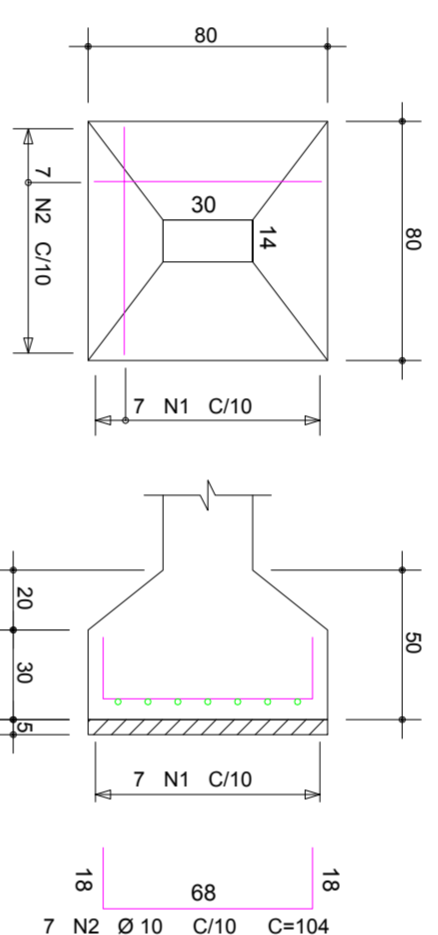


SC22

(ESCALA 1:25)

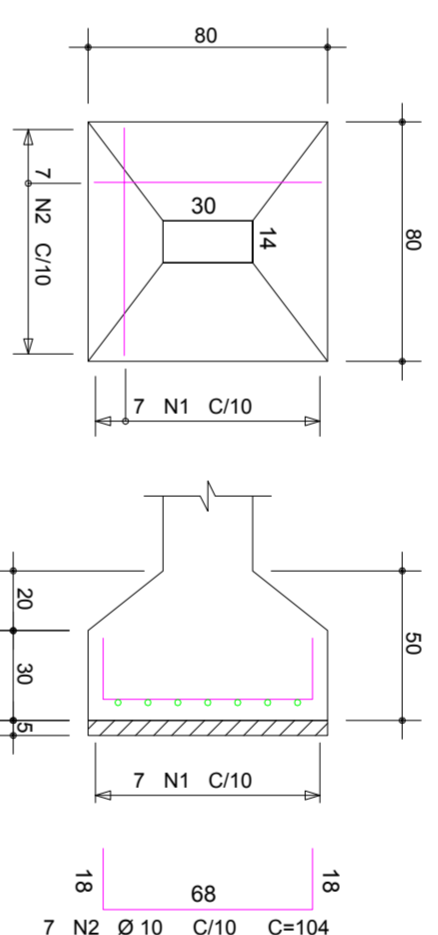





SC19

(ESCALA 1:25)

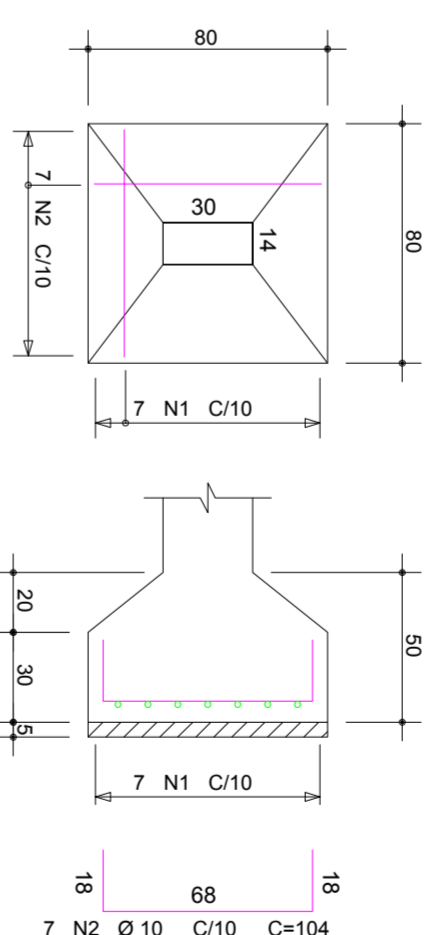


SC20

(ESCALA 1:25)

 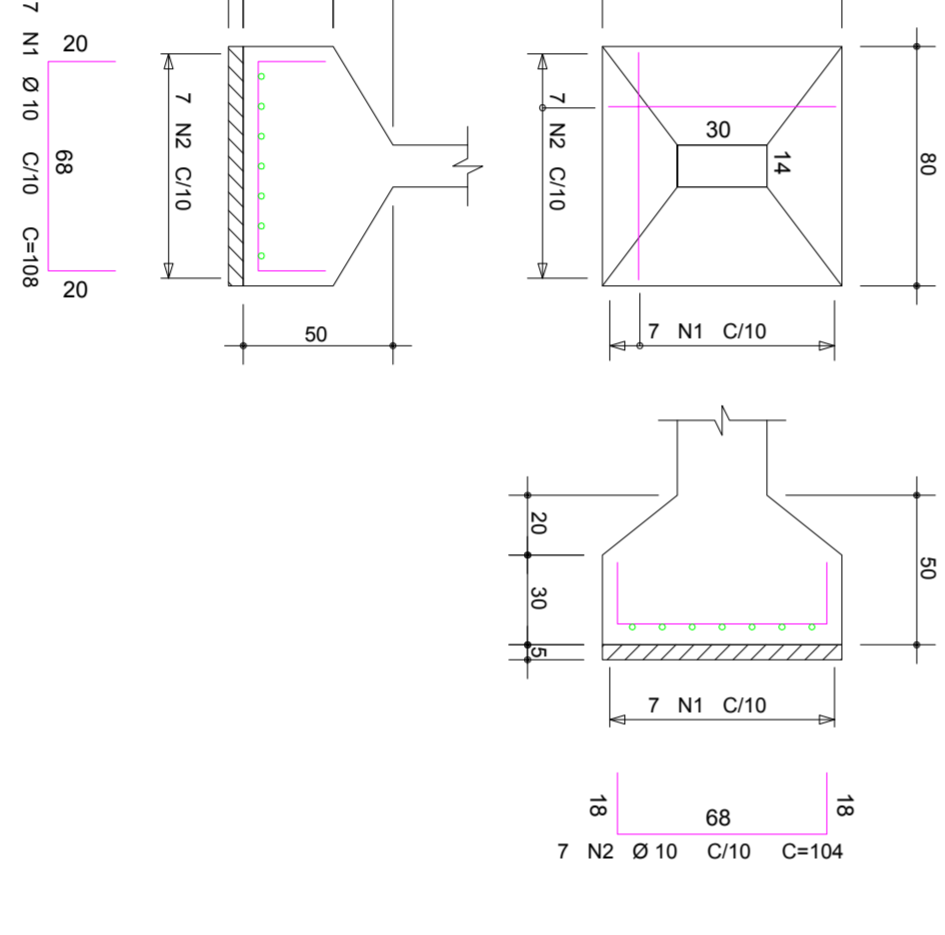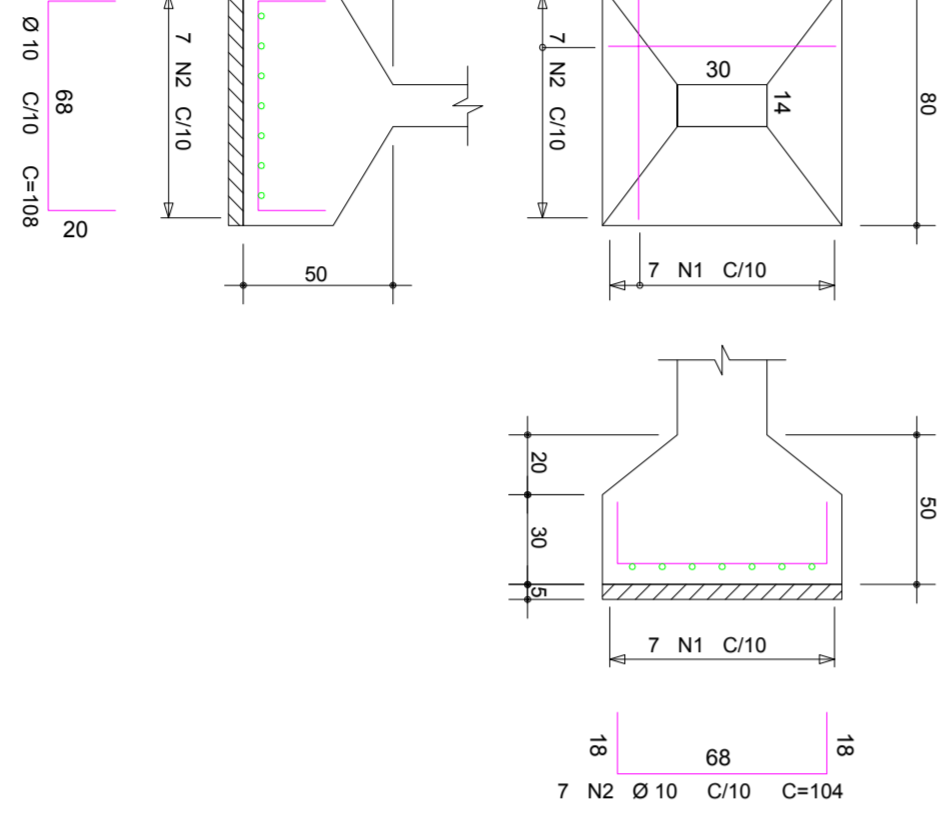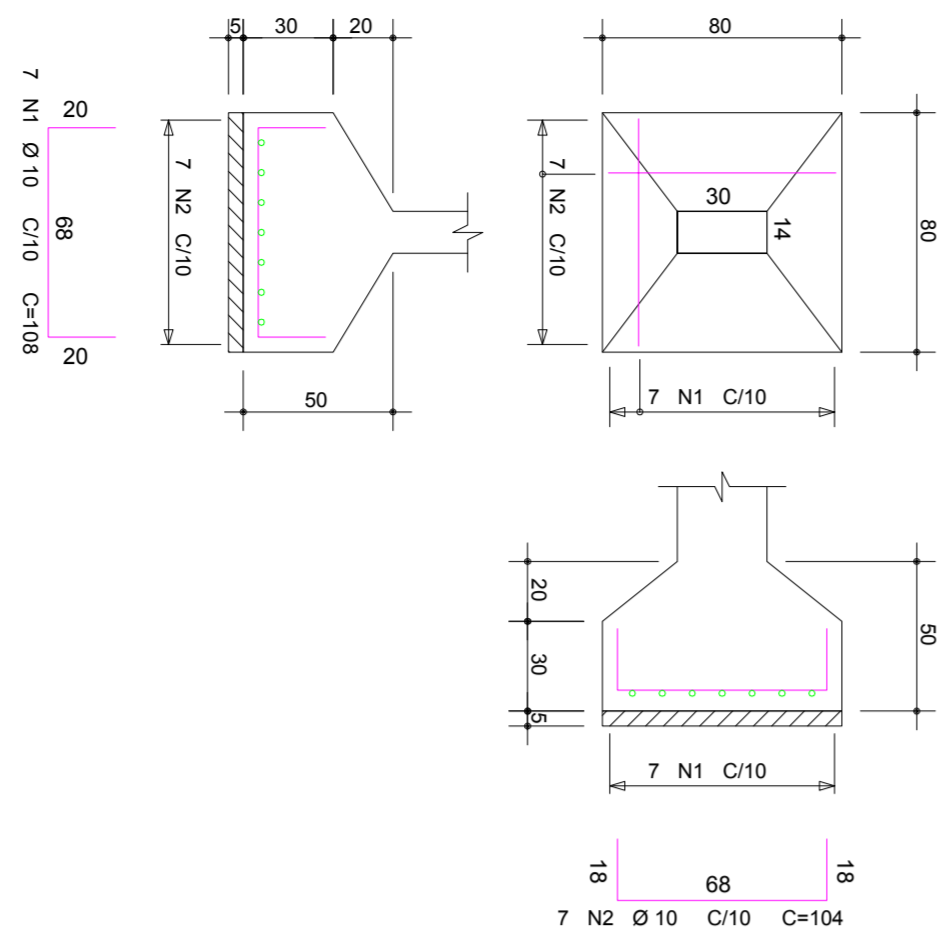

ÁÇO	POS	BIT	QUANT	COMPRIMENTO		
		(mm)		UNIT		
				TOTAL		
				(cm)		
SC4	50A	1	10	7	108	756
	50A	2	10	7	104	728
SC5	50A	1	10	7	108	756
	50A	2	10	7	104	728
SC6	50A	1	10	7	108	756
	50A	2	10	7	104	728
SC7	50A	1	10	7	108	756
	50A	2	10	7	104	728
SC8	50A	1	10	7	108	756
	50A	2	10	7	104	728
SC15	50A	1	10	7	108	756
	50A	2	10	7	104	728
SC19	50A	1	10	7	108	756
	50A	2	10	7	104	728
SC20	50A	1	10	7	108	756
	50A	2	10	7	104	728
SC21	50A	1	10	7	108	756
	50A	2	10	7	104	728
SC22	50A	1	10	7	108	756
	50A	2	10	7	104	728
SC26	50A	1	10	7	108	756
	50A	2	10	7	104	728
SC27	50A	1	10	7	108	756
	50A	2	10	7	104	728
SC35	50A	1	10	7	108	756
	50A	2	10	7	104	728

RESUMO AÇO CA 50-60	PESO
ÁÇO	(kg)
BIT	(kg)
COMPR	(kg)
Peso Total	122 kg

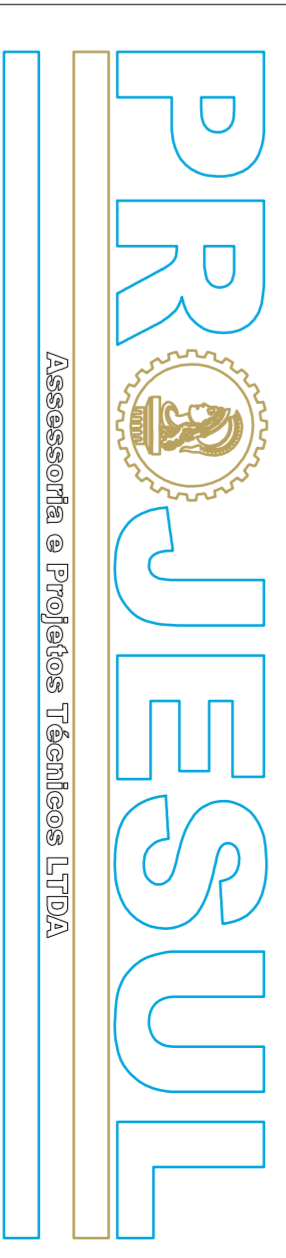

PROJETO FUNDAÇÕES

PREFEITURA MUNICIPAL DE MATINHOS

UNIDADE DE PRONTO ATENDIMENTO 24H

SC4 / SC5 / SC6 / SC7
SC8 / SC15 / SC19 / SC20
SC21 / SC22 / SC26 / SC27
SC35

DATA: 07/01/2014 ESCALA: 30MPa

ORÇ. N.º 0001

12/18

00